




HASTINGS
TILE & BATH


Cubik Basin - 60/100cm

HASTING TILE AND BATH
711-8 KOEHLER AVE
RONKONKOMA, NY 11779
1-800-351-0038

DATE: 6/2/20
BY: MJH

pg 1

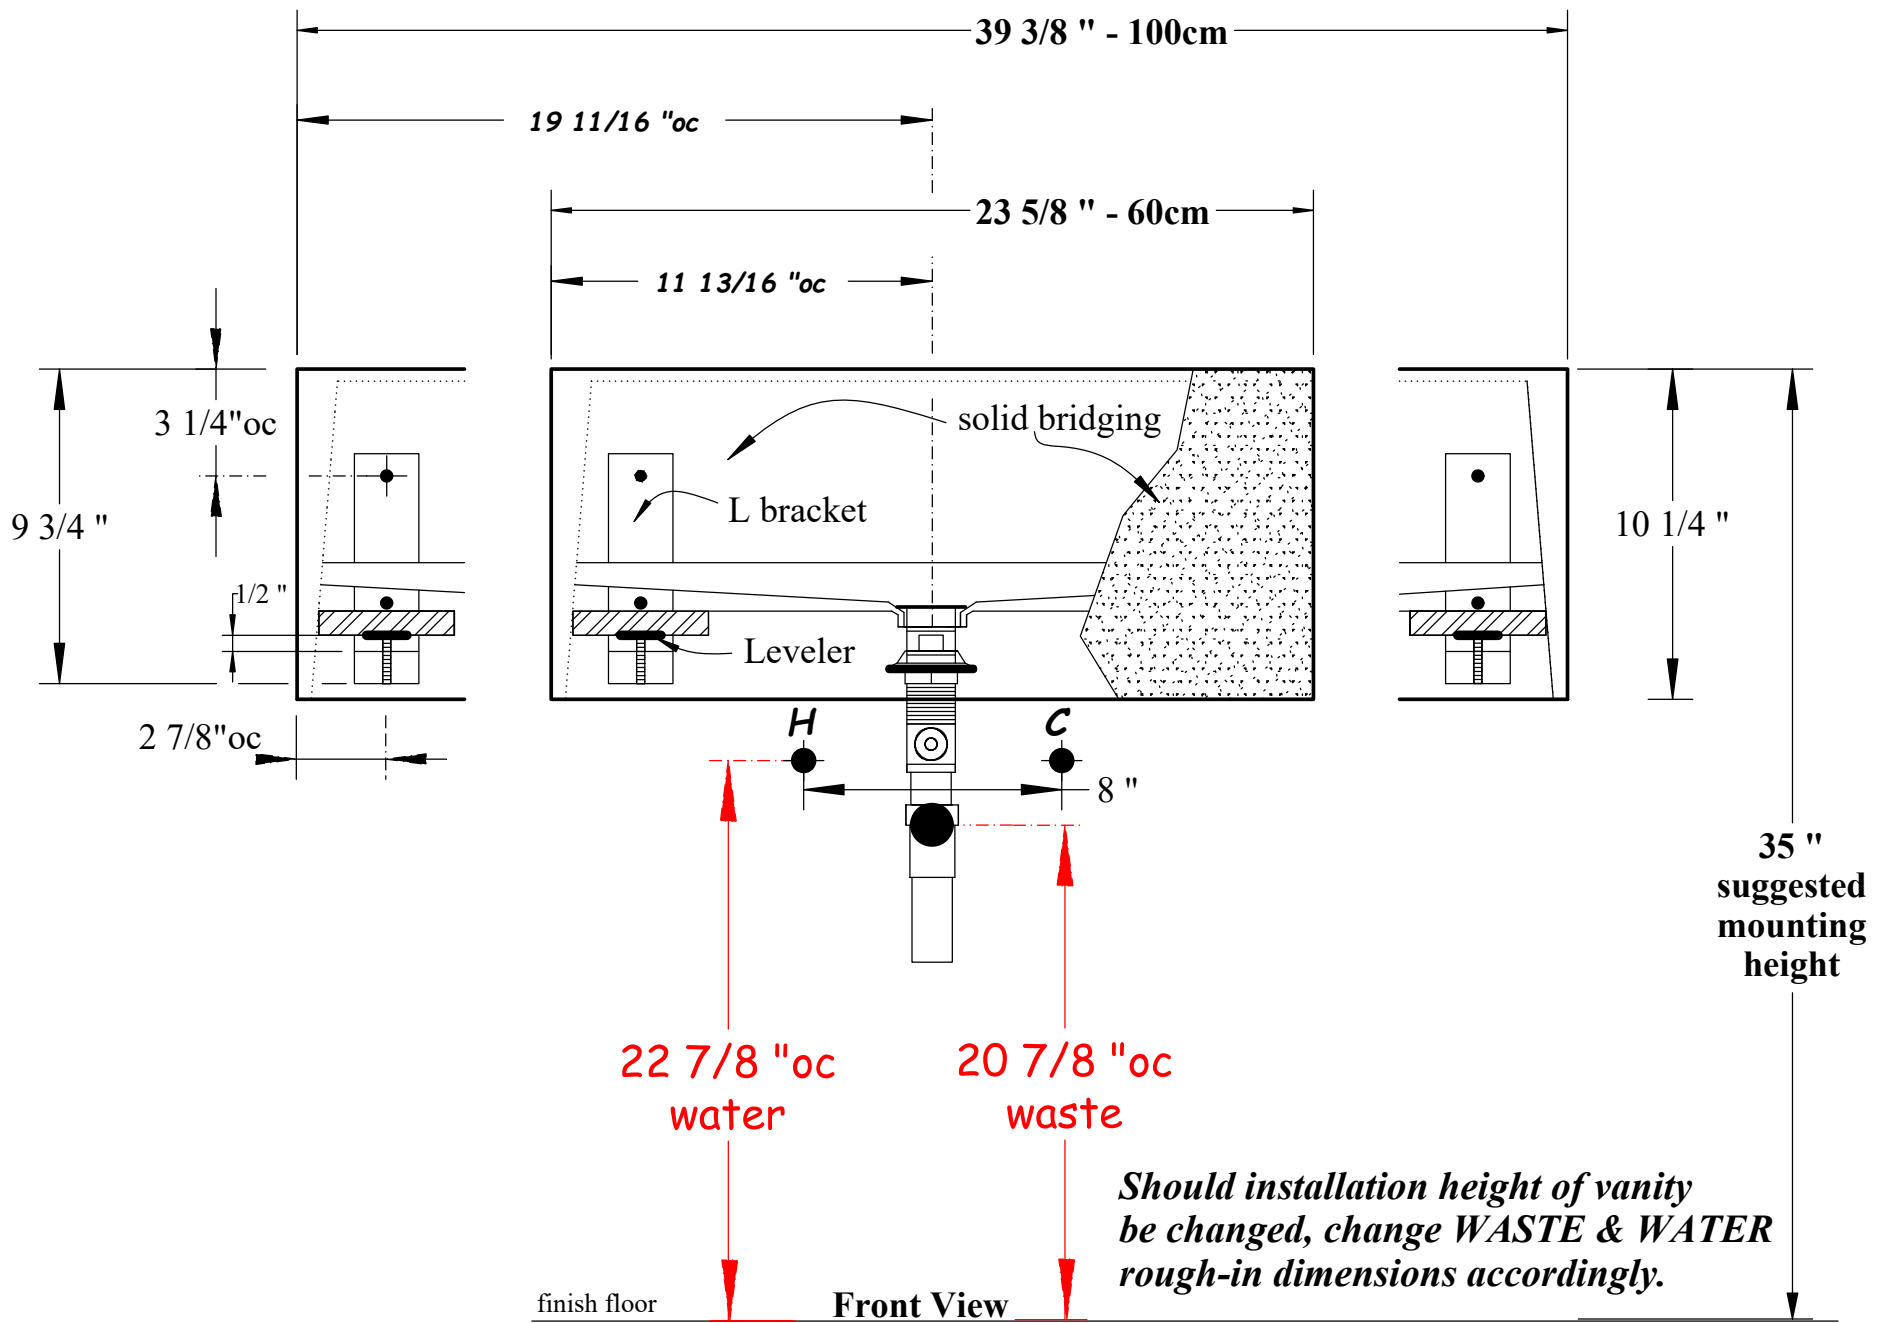

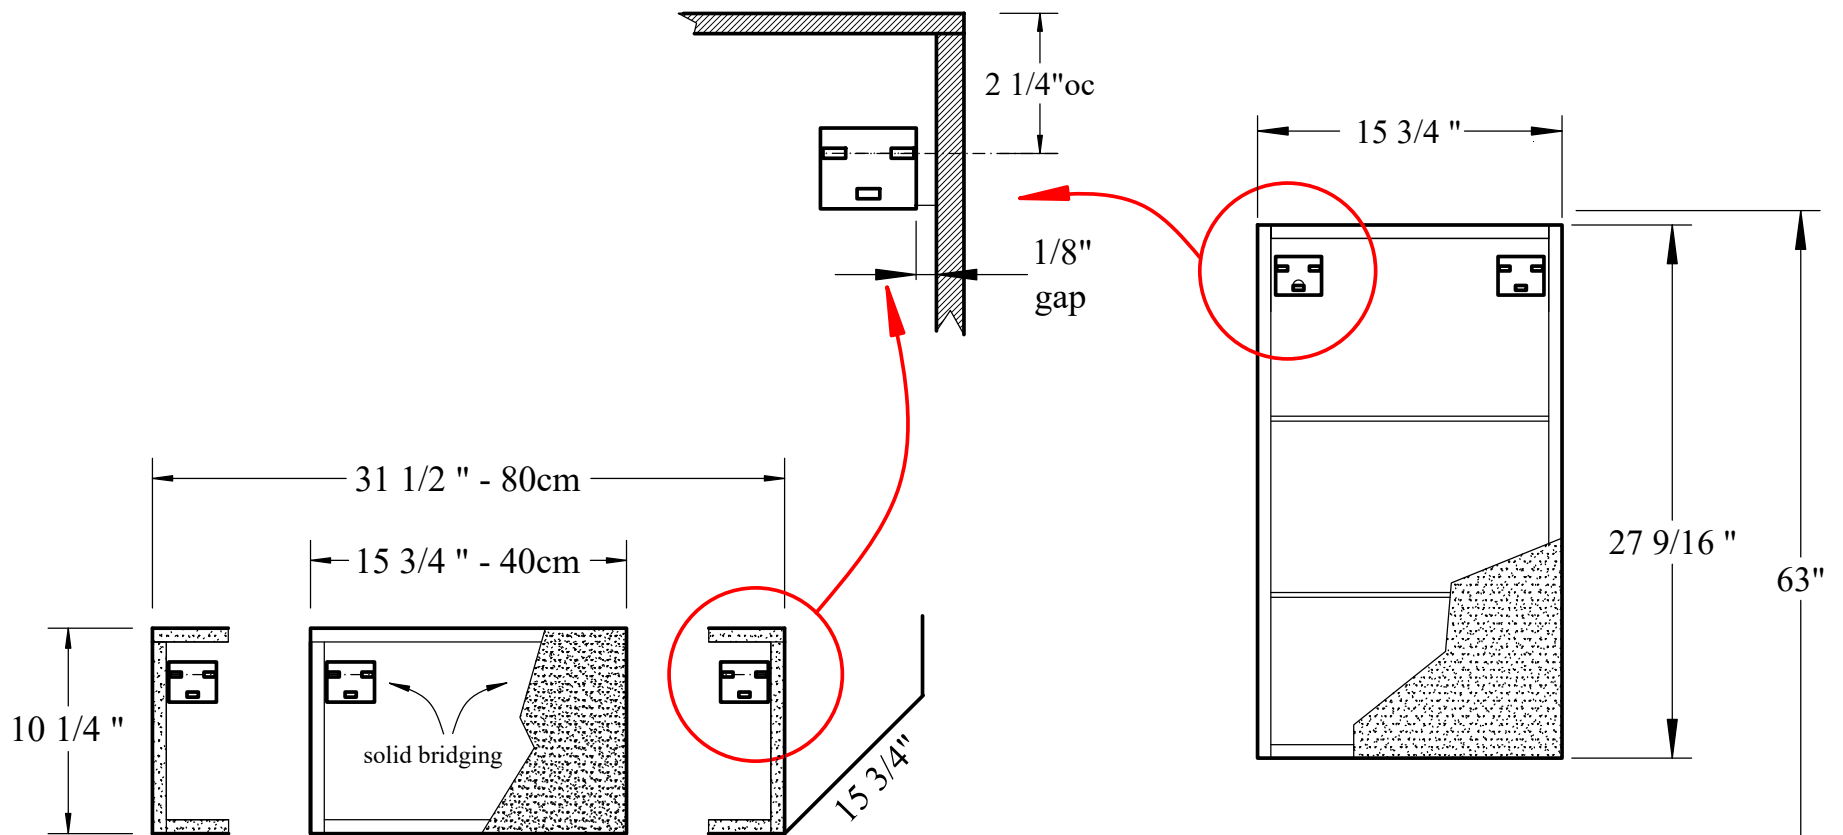

Front View - Side Cabinets

Front View - Wall Storage Column 70/160cm